


Site Calculations	
SITE AREA	719.26m ²
EXISTING FLOOR AREA	142.63m ²
PROPOSED AREA	112.00m ²

Notes	
1	T 11/6/24 11:51 am Garopr is 5 m with the easement running through centre 2.5 off roller door and 2.5 off outside piers.



Disrupted by Canibuild.

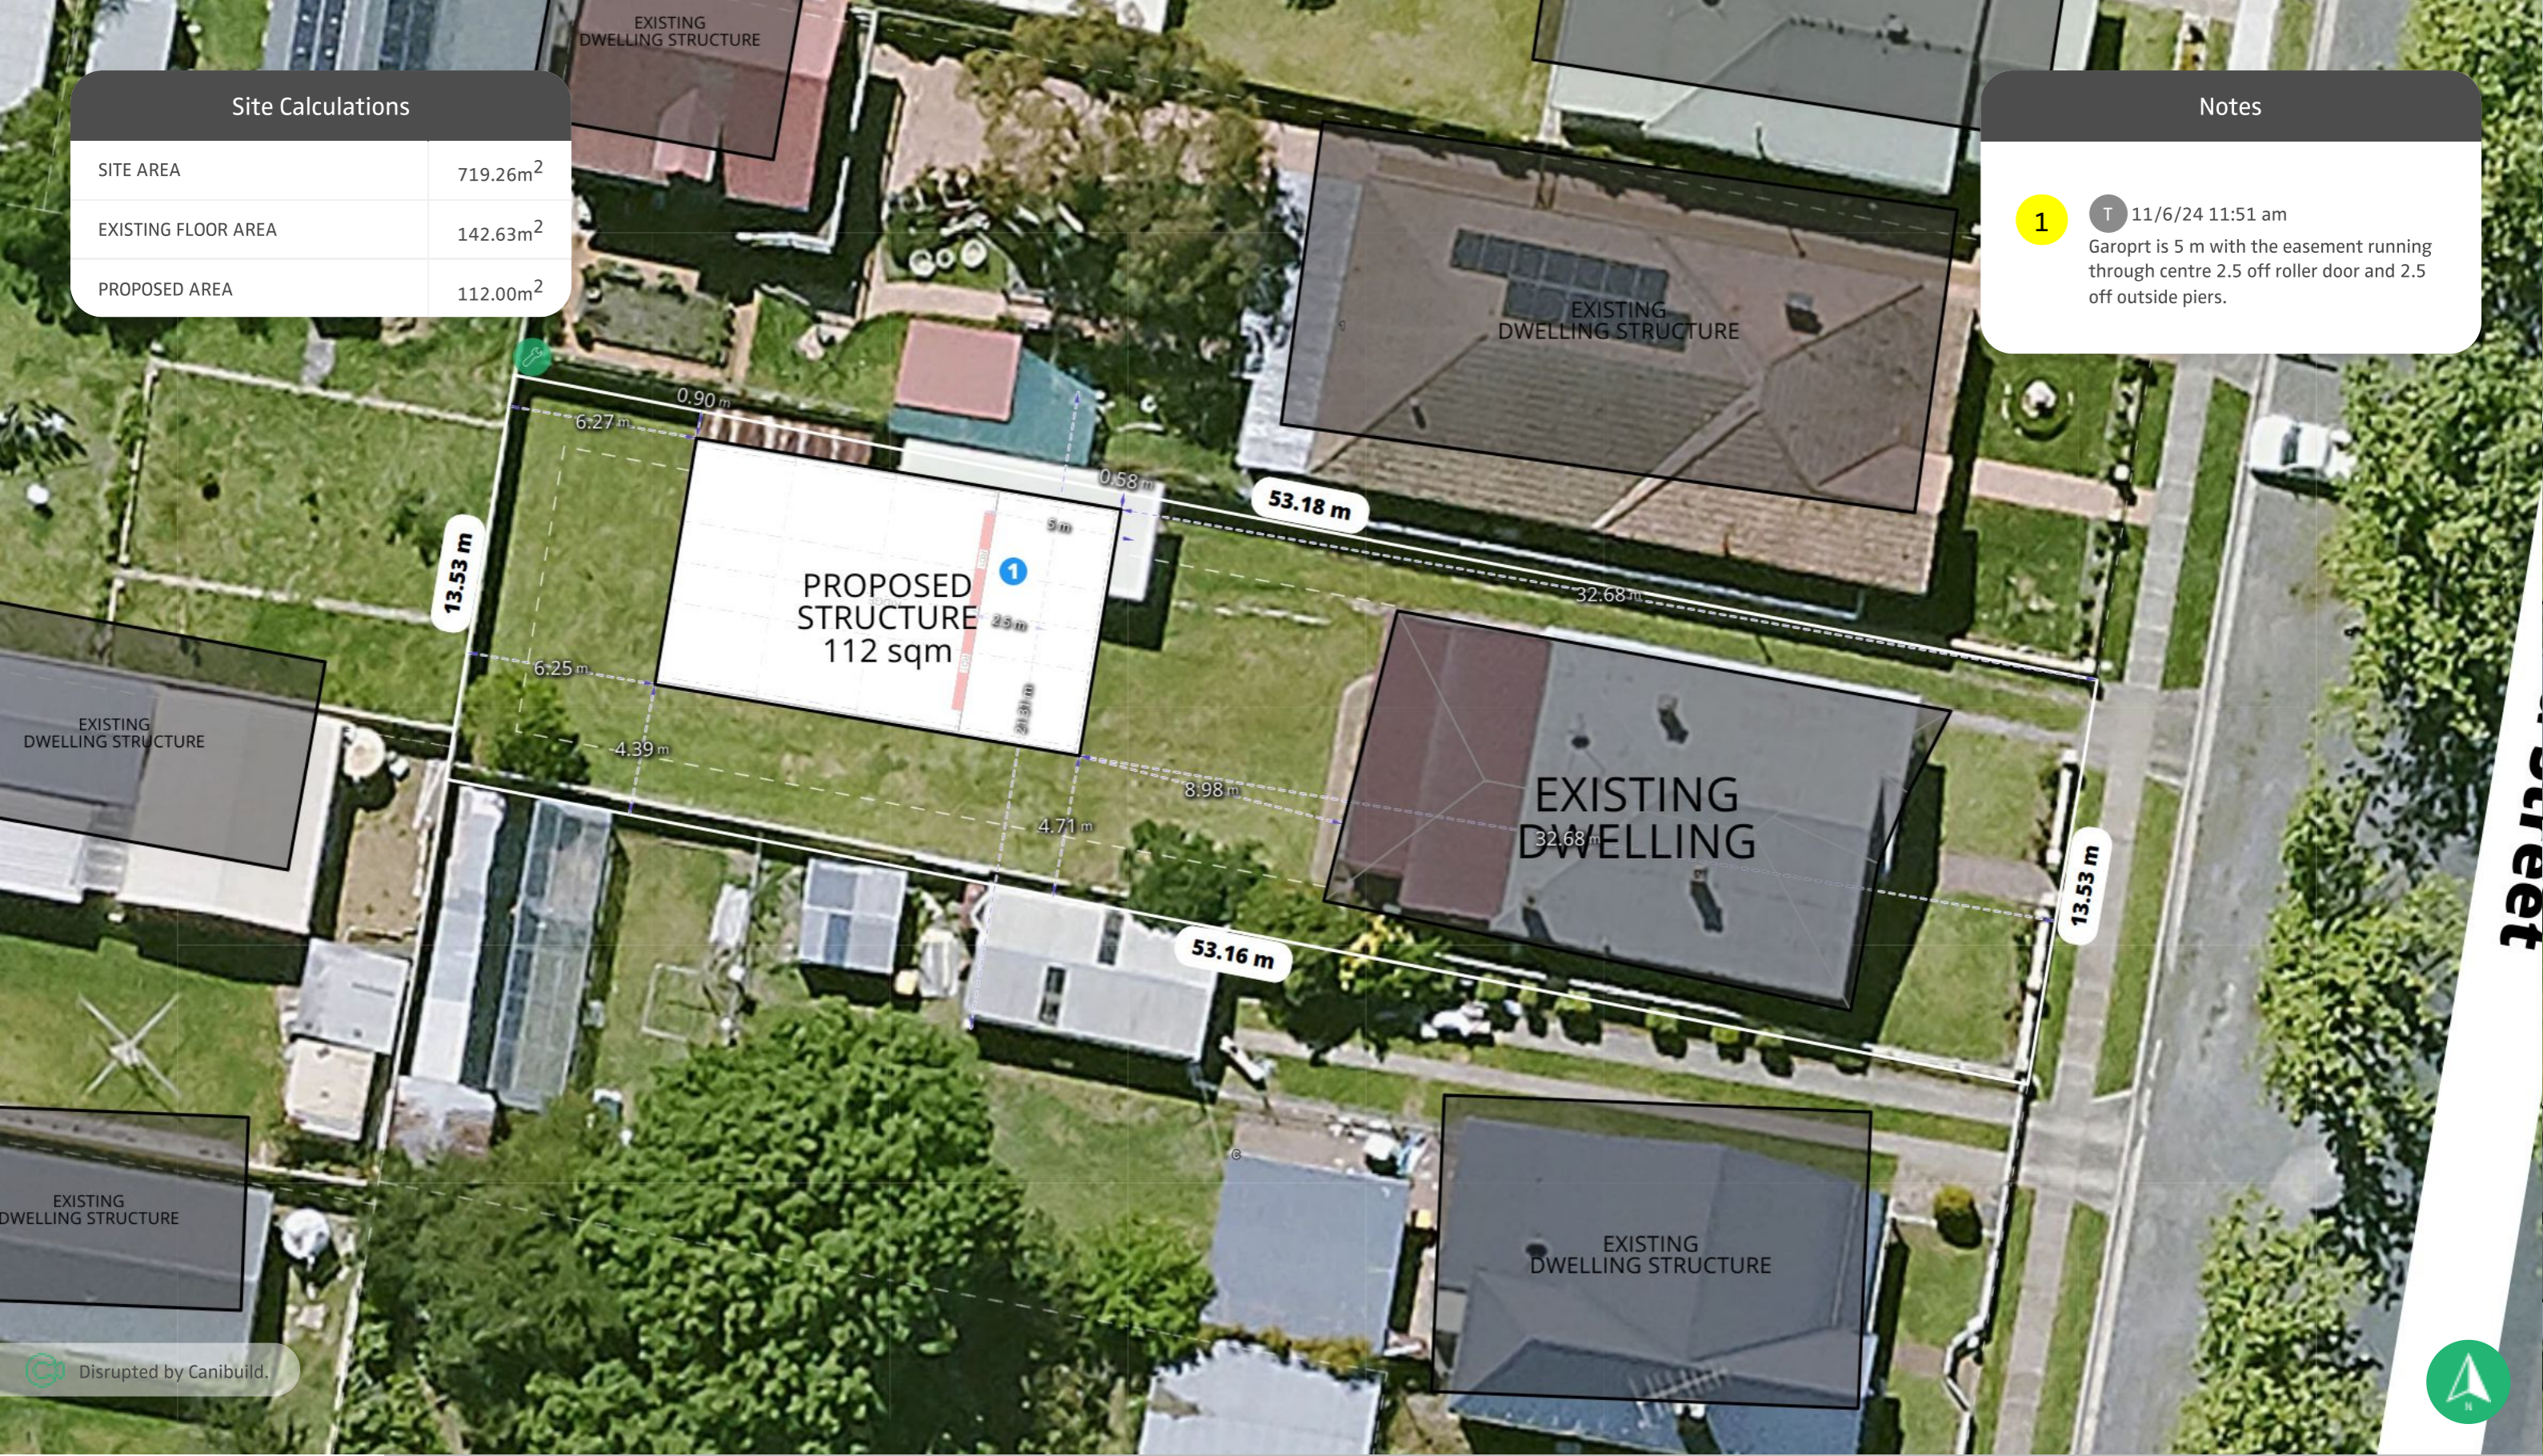

Client Name	Client Email	Client Phone	Signature	Client Name	Client Email	Client Phone	Signature
-------------	--------------	--------------	-----------	-------------	--------------	--------------	-----------


Copyright Statement
This plan always remains the copyright of designer & shall not be used other than for the project work intended without written authority. No part may be produced by any other exclusive right be exercised without permission legal enforcement will be taken on copyright infringement.

Disclaimer
This is not an official document, and may not comply with current laws or industry standards. You should make your own enquiries and seek independent advice from relevant industry professionals before acting or relying on the contents of this document.

ALL DIMENSIONS ARE IN METRES. DO NOT SCALE FROM PLANS.

Generated by Tammie inlandcitysheds@gmail.com	Phone +61459186188	Sheet Name Site Plan	Sheet no. 1	Lic no.	Job no.
Property Details 42 Joshua St, Goulburn, NSW 2580, Australia Lot/DP: 42/-/DP1098806		Design Falconen	Scale 1:200@A3		Version # 3
1 st version date: 06/05/2024		Current version date: 11/06/2024			



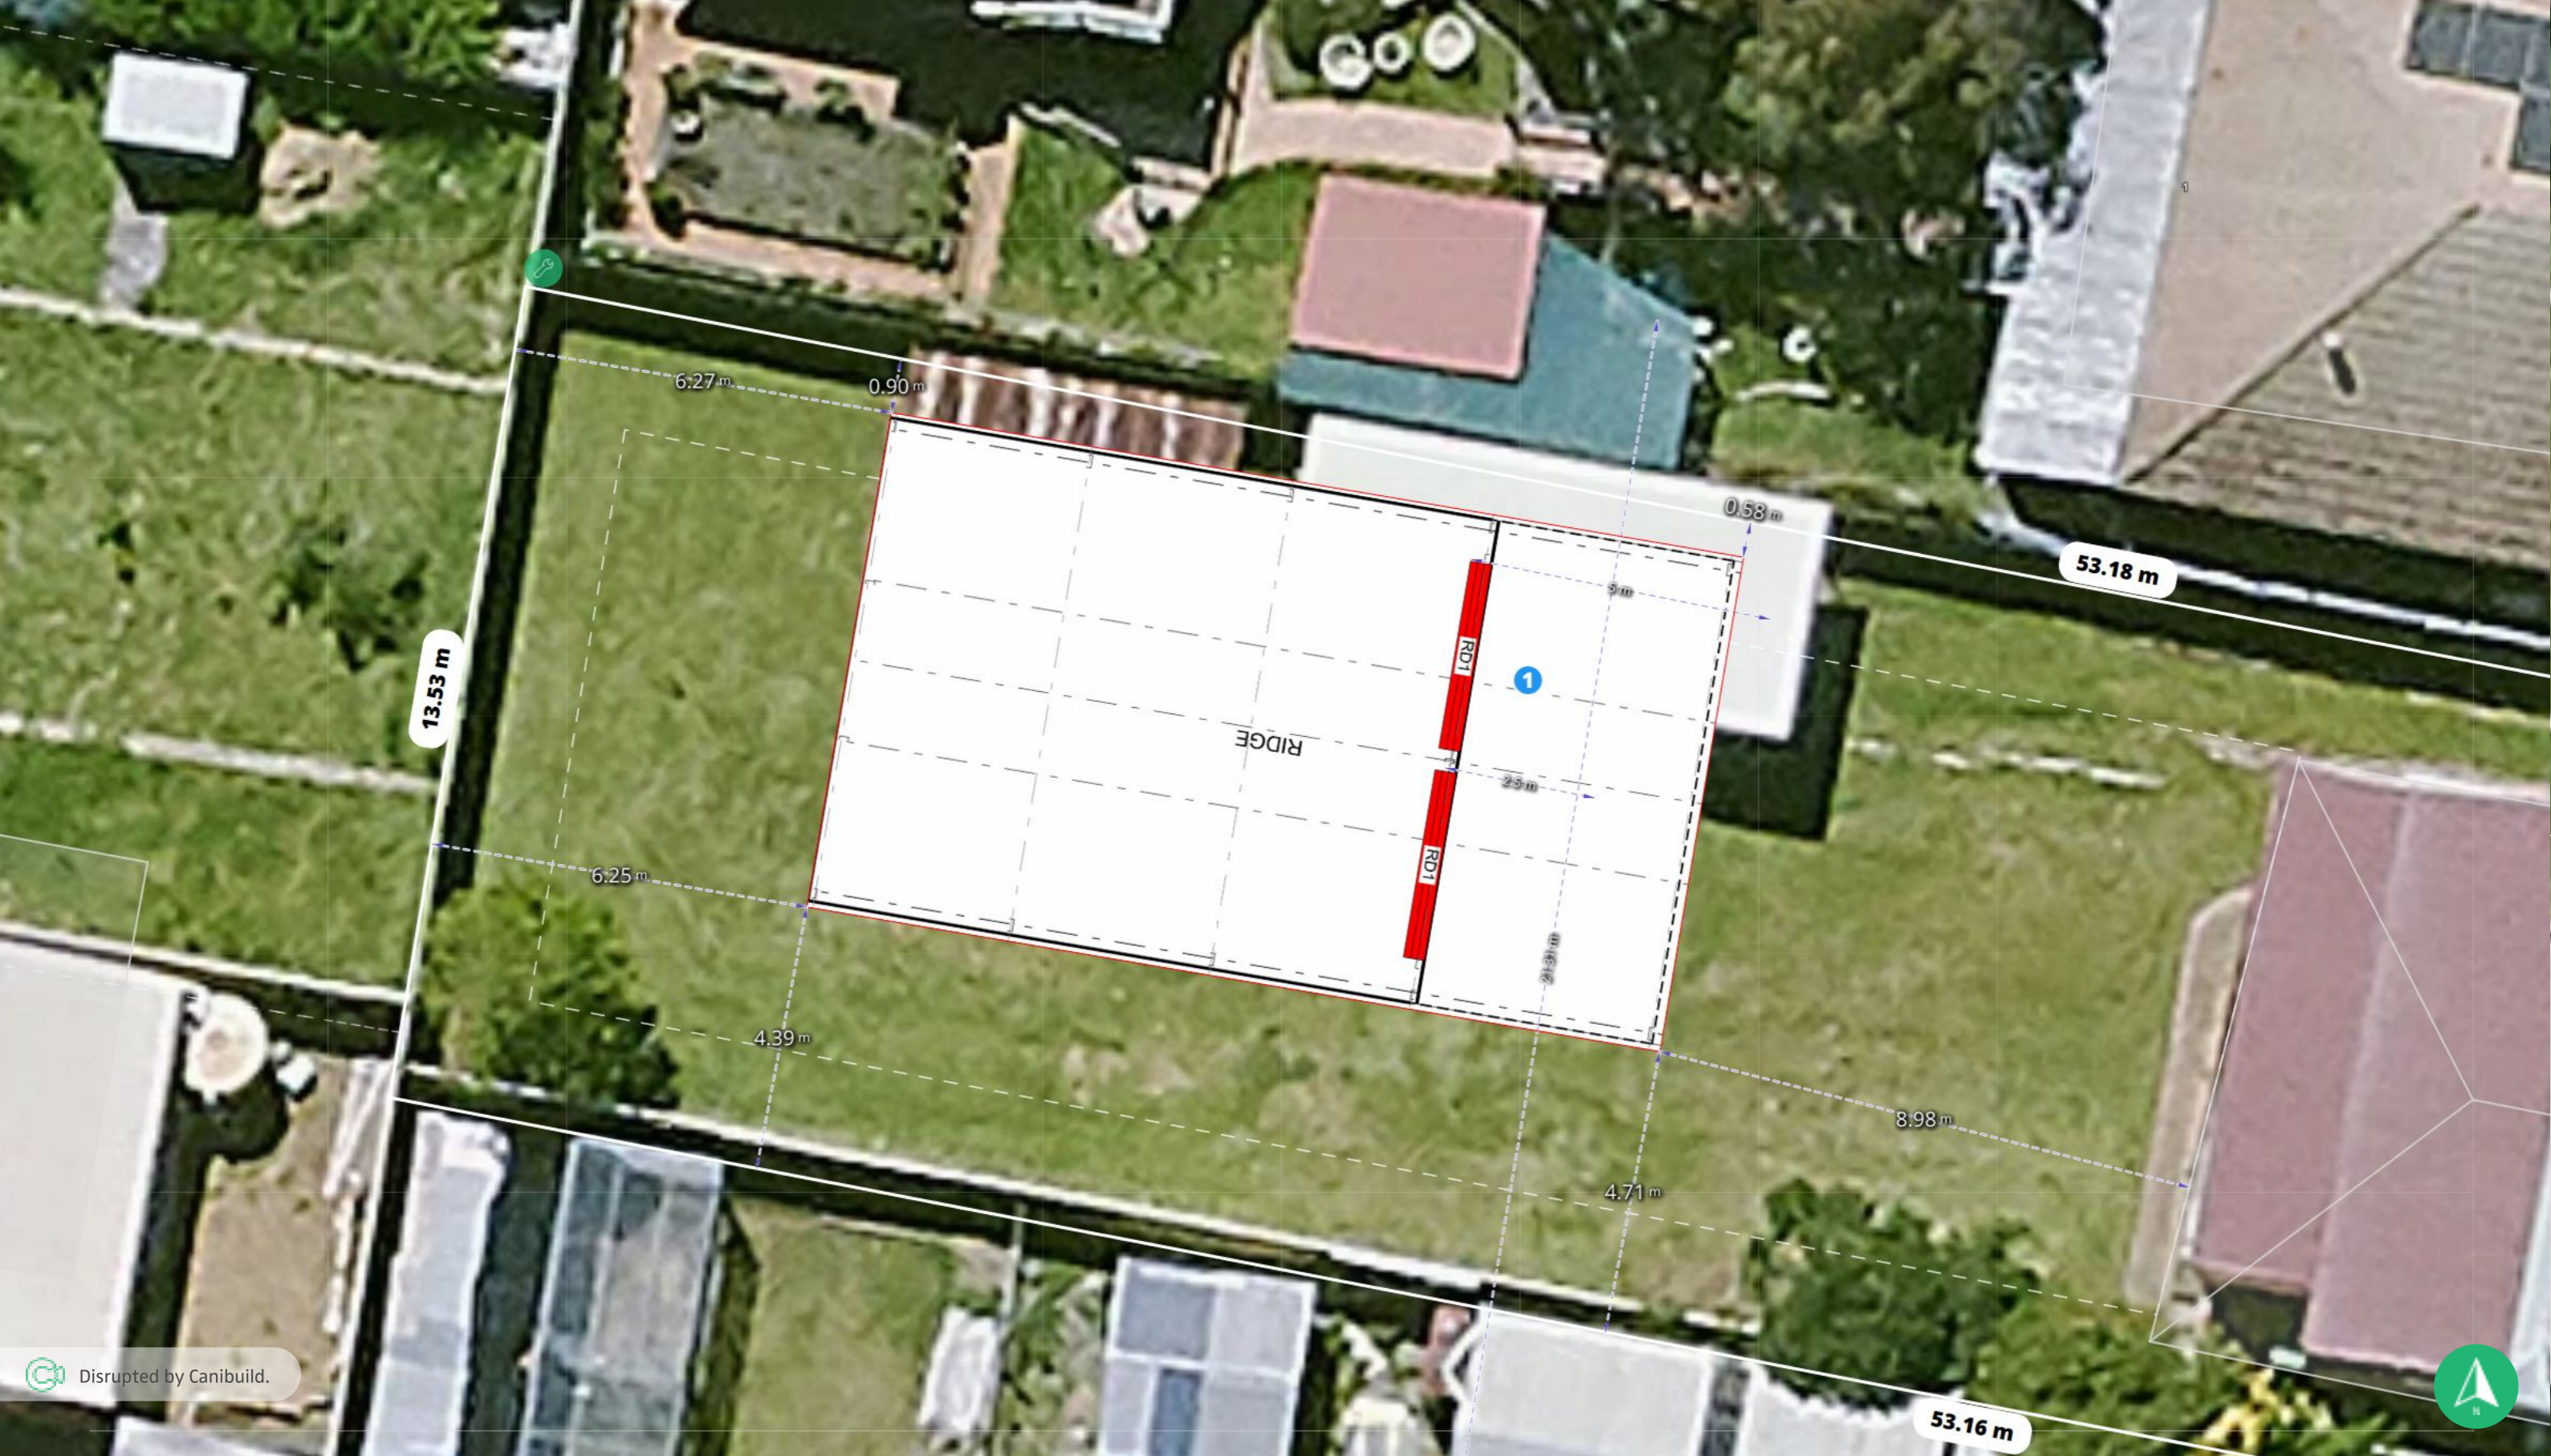

Disrupted by Canibuild.



Client Name	Client Email	Client Phone	Signature	Client Name	Client Email	Client Phone	Signature
-------------	--------------	--------------	-----------	-------------	--------------	--------------	-----------

Copyright Statement
 This plan always remains the copyright of designer & shall not be used other than for the project work intended without written authority. No part may be produced by any other exclusive right be exercised without permission legal enforcement will be taken on copyright infringement.

Disclaimer
 This is not an official document, and may not comply with current laws or industry standards. You should make your own enquiries and seek independent advice from relevant industry professionals before acting or relying on the contents of this document.

ALL DIMENSIONS ARE IN METRES. DO NOT SCALE FROM PLANS.

Generated by Tammie inlandcitysheds@gmail.com	Phone +61459186188	Sheet Name Site Plan	Sheet no. 2	Lic no.	Job no.
Property Details 42 Joshua St, Goulburn, NSW 2580, Australia Lot/DP: 42/-/DP1098806		Design Falconen	Scale NOT TO SCALE		

1 st version date: 06/05/2024	Current version date: 11/06/2024	Version # 3
---	-------------------------------------	----------------

