
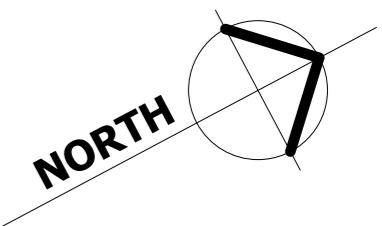



LINETYPE LEGEND

-  BOUNDARY
-  BOUNDARY ADJOINING
-  BOUNDARY OF SUBDIVISION
-  EASEMENT EXSITING

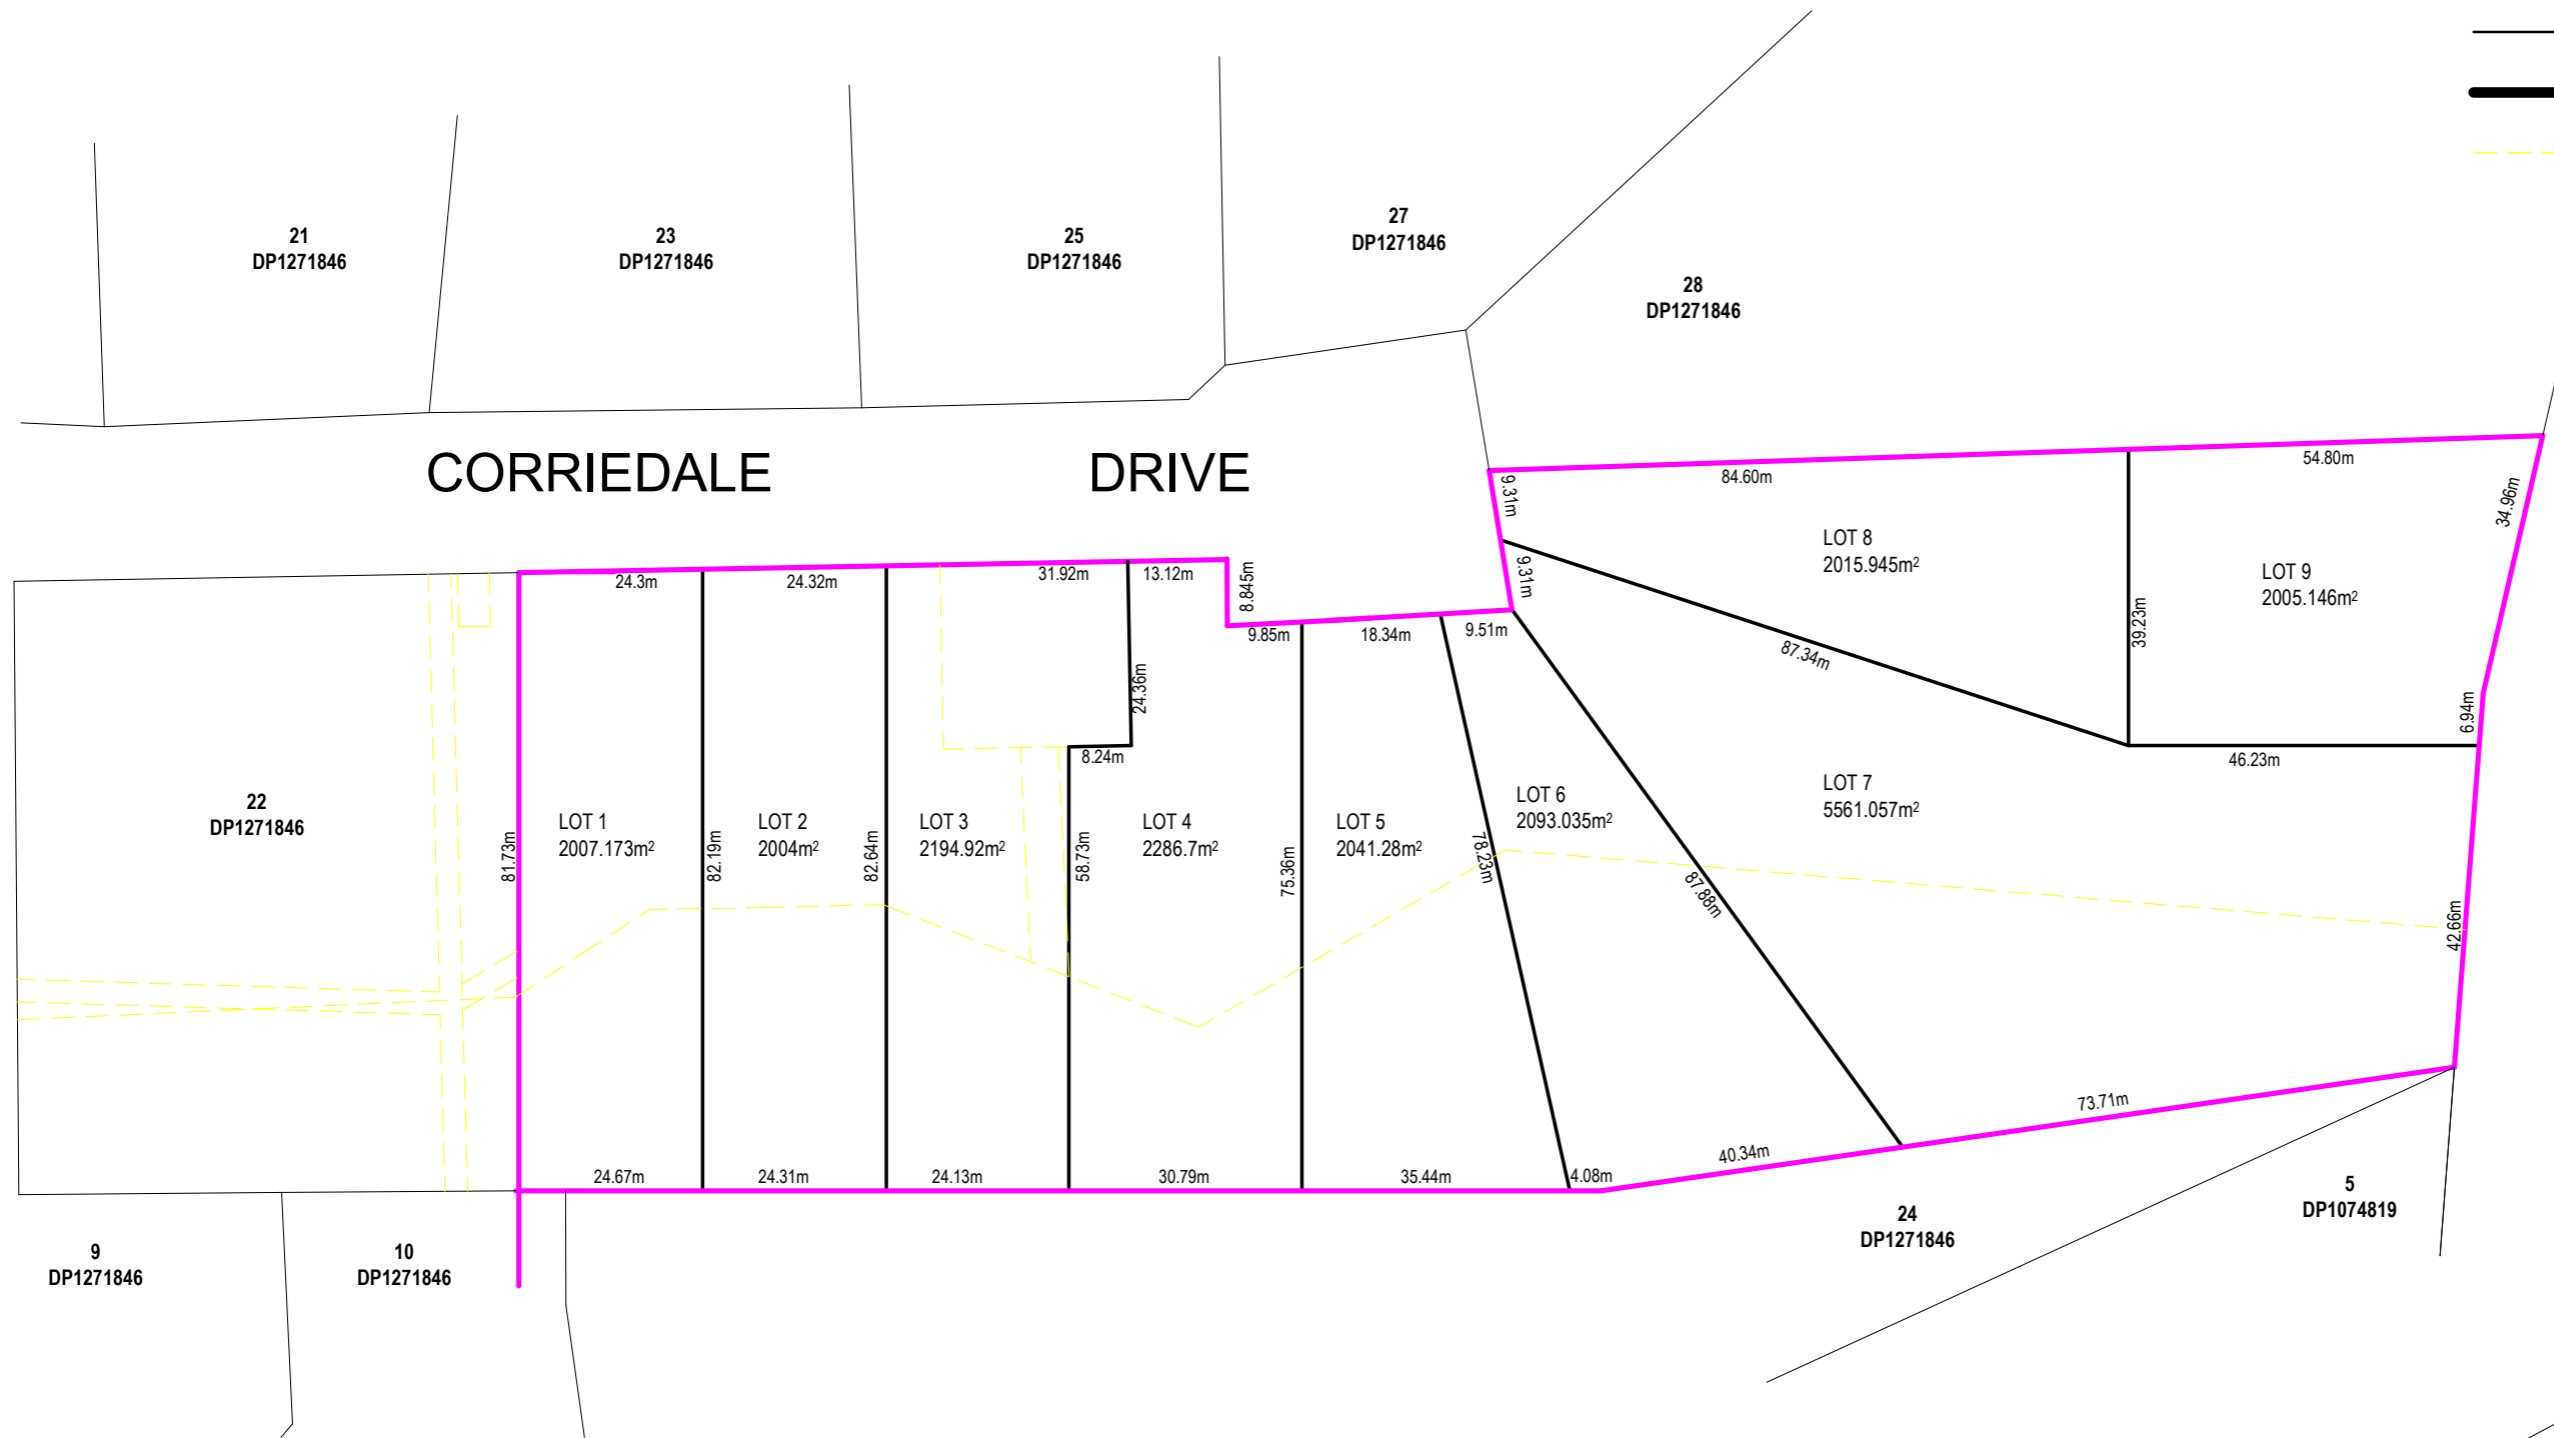

SUBDIVISION PLAN

1 : 1000

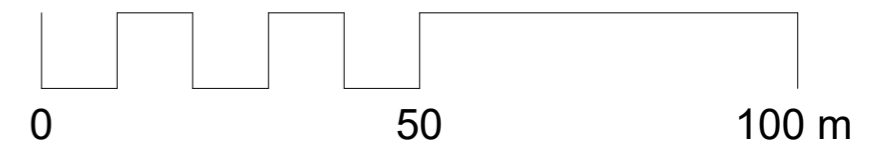

AKT
ENGINEERING & CONSULTING
DESIGN • APPROVE • BUILD
A: 3A/549-553 WOODVILLE RD, GUILDFORD, NSW 2161
TEL: 02 8005 6525
WEB: WWW.AKTENGINEERING.COM.AU
E: INFO@AKTENGINEERING.COM.AU

bdca
ACCREDITED
BUILDING DESIGNER

- CIVIL & STRUCTURE ENGINEERS
- CONSTRUCTION CERTIFICATED
- ACCREDITED CERTIFIER
- ARCHITECTURAL DESIGN
- PROJECT MANAGERS
- NATHERS & BASIX ASSESSORS

GENERAL NOTES:

- Figured dimensions & larger scale drawings shall be taken in preference to scaled readings.
- check all dimensions and levels on site before commencement of work or ordering materials.
- All workmanship and materials shall comply with all relevant codes, ordinances, Australian standards and manufacturers's instructions.
- All discrepancies shall be brought to the attention of AKT Engineering & Consulting P/L.
- Copyright of the materials shown hereon & in the accompanying CAD files/drawing sheets vests with AKT Engineering & Consulting P/L.
- AKT Engineering & Consulting P/L warrants only the original Architectural data as retained by the company.
- The Data files are not to be altered without the written approval of AKT Engineering & Consulting P/L.
- The responsibility of AKT Engineering & Consulting P/L is removed if these conditions are not observed.

No.	Description	Date
1	ISSUE FOR COORDINATION	8.06.2023
2	ISSUE FOR DA LODGEMENT	15.04.2024

ETERNITY KITCHEN		SUBDIVISION PLAN	
PROPOSED9 LOTS SUBDIVISION		Project number	AKT21060
LOT 26 CORRIEDALE DR, MARULAN		Date	1/05/2024
		Drawn by	K.A
		Checked by	K.A
		Scale	As indicated