


STAKE PLANTINGS WITH MINIMUM 2 HARDWOOD STAKES. SECURE PLANTING AT TWO POINTS ALONG MAIN STEM WITH FLEXIBLE TIES THAT WILL NOT DAMAGE THE PLANT

PLANT IN QUALITY SOIL MIX TO 300mm  
SCARIFY TO A DEPTH OF 150mm


**INDIVIDUAL PLANTINGS**

SOIL MIX TO BE EQUAL TO THE FOLLOWING:  
70% GOOD QUALITY LOAM  
20% SAND  
10% WELL DECOMPOSED COMPOST

LOT 308  
4485sqm

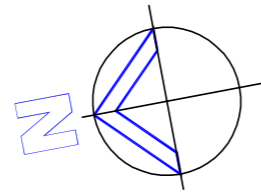

	MAGNOLIA GRANDIFLORA - 300mm POT 'MAGNOLIA'
	OKAME CHERRY BLOSSOM - 300mm POT 'PRUNUS OKAME'
	BUXUS SEMPERVIRENS - 100mm POT 'SUFFRUTICOSA' - (BOXES)
	RED SENSATION - 100mm POT 'CORDYLINE AUSTRALIS'
	PHOTINIA ROBUSTA - 100mm POT 'RED ROBIN'
	PRECAST CONCRETE
	GARDEN MULCH - 1 inch TANBARK
	GRASS AREAS
	CRUSHED GARNET

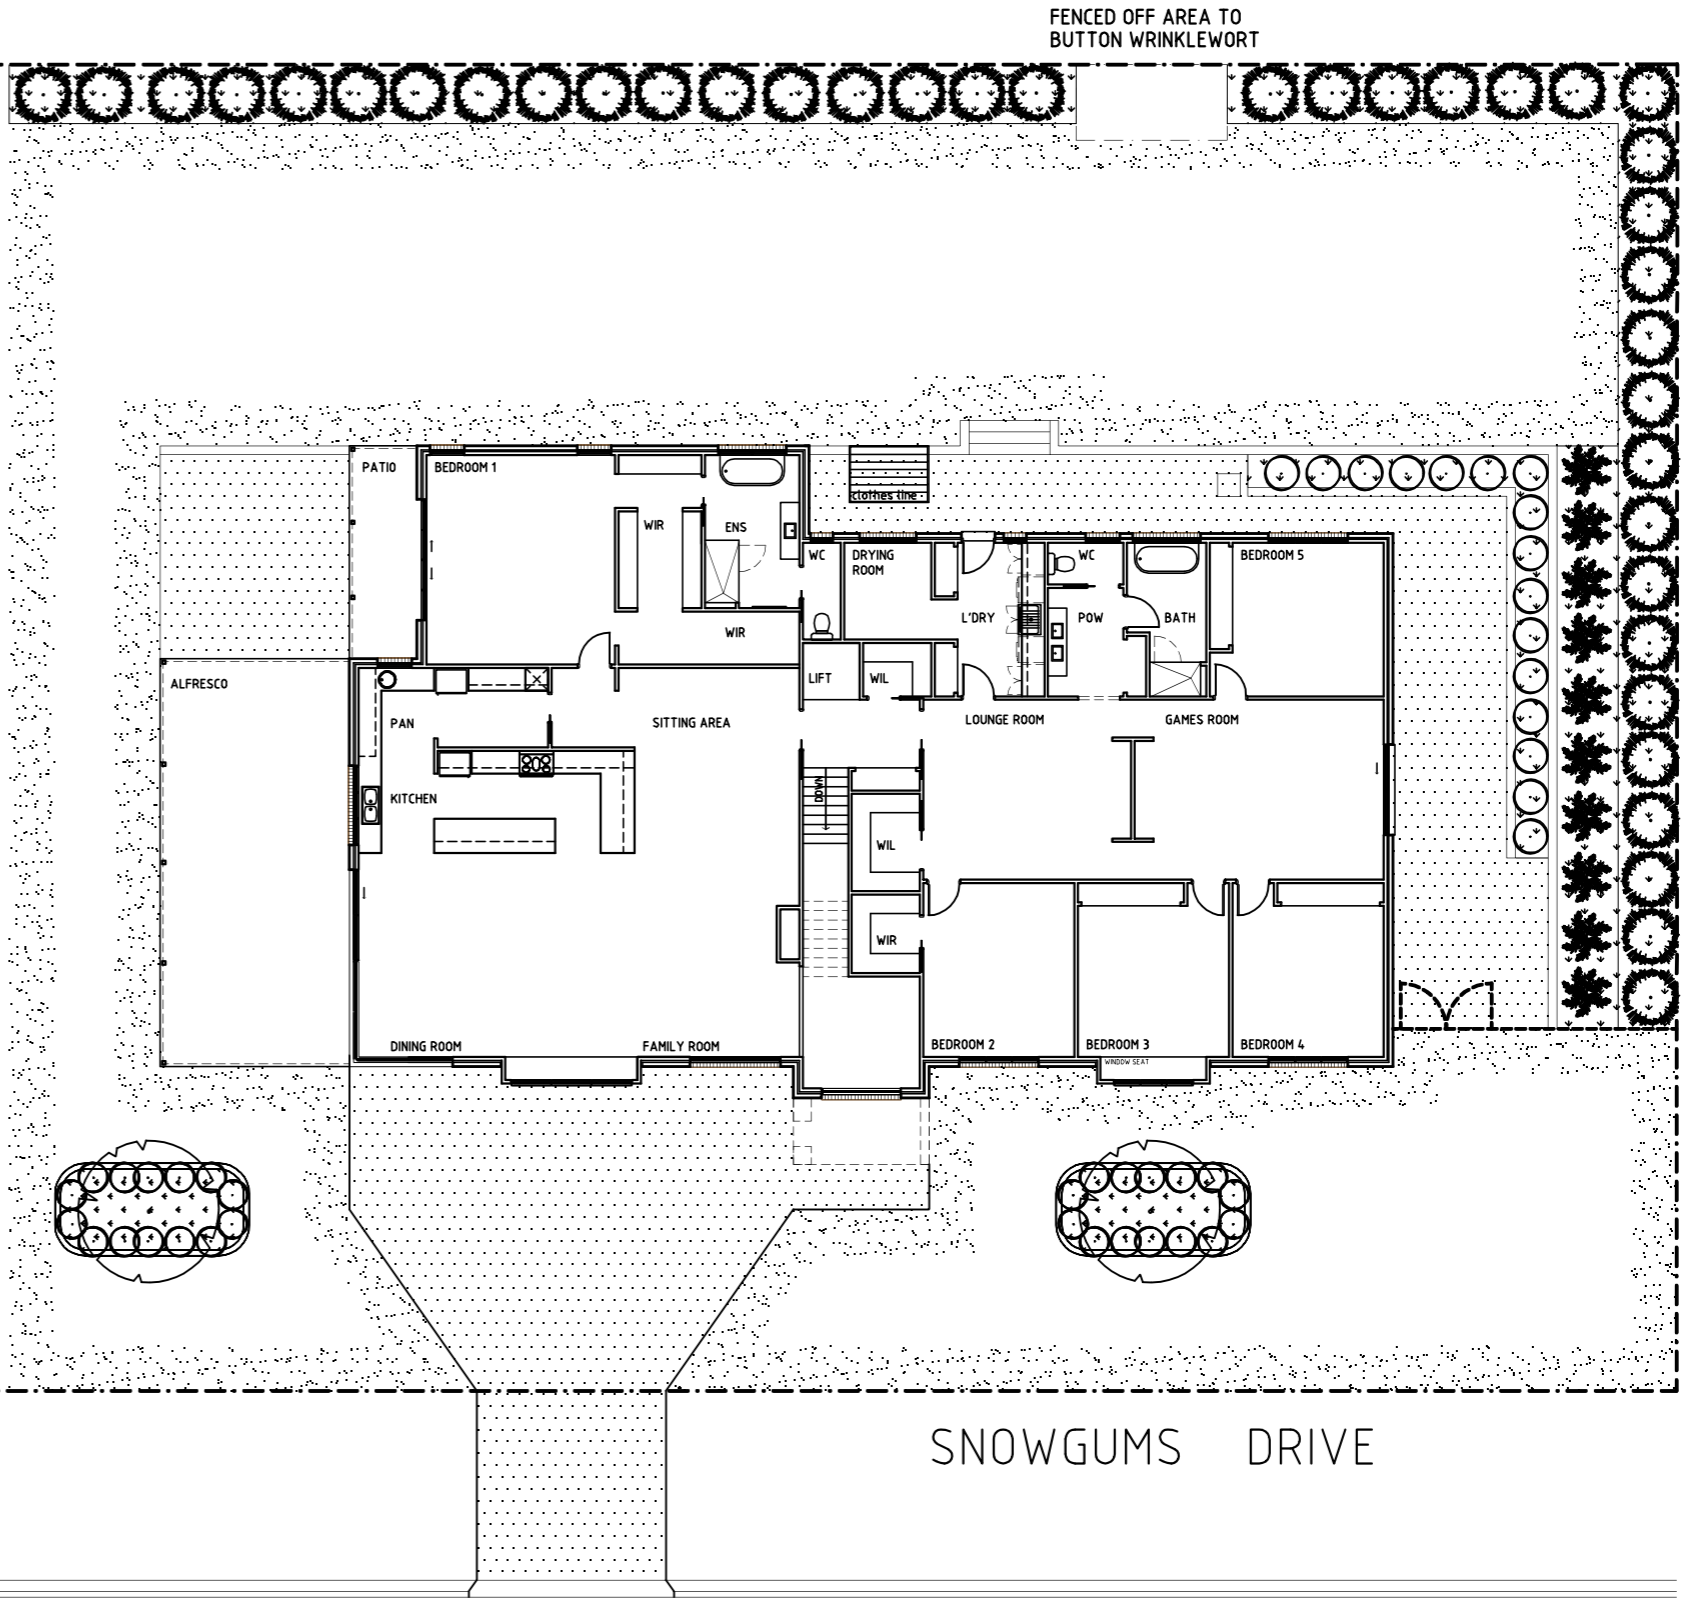

# LANDSCAPE PLAN

SCALE 1 : 200

AMENDMENTS	<p>Figured dimensions shall be used in preference to scaling of drawings.</p> <p>All materials and workmanship to be in strict accordance with current manufacturers printed instructions, local regulations and SAA Codes.</p> <p>All construction work to be in accordance with the BUILDING CODE OF AUSTRALIA, and relevant codes.</p> <p>Any discrepancy found in the drawing set, dimensions, etc are to be reported to the designer before proceeding with any construction.</p>
	<p>Ground lines are indicative only and must be verified on site before commencing any work. ©</p>

The information as shown on these drawings is correct at the time of documentation. A1 House Designs accepts no responsibility for errors or omission in this drawing set.

Drawings subject to copyright and may not be reproduced in any form without the written permission of A1 HOUSE DESIGNS.

**Designer:**  
"A1 HOUSE DESIGNS"  
A DIVISION OF GAVIN ROWLEY  
BUILDING CONTRACTORS Pty Ltd  
ARCHITECTURAL DESIGN &  
COMPUTER DRAFTING  
PO BOX 225 GOULBURN NSW 2580  
rowley225@outlook.com  
MOBILE 04.07 483 319

**Client:**  
KENNEDY/MALLINSON  
LOT 308 - DP 1248131  
16 SNOWGUMS DRIVE  
GOULBURN NSW 2580  
  
NEW DWELLING

Scale: SAS	Date: MARCH 2024
Drawn: OAR	Job No. 1000
Sheet 9 OF 9	Amdt. B - 20.05.24