



PLAN SHOWING CONTOUR DETAIL SURVEY OF LOT 14 IN DP 1282147, 19 SNOWGUMS DRIVE, GOULBURN
REFERENCE: 40232
LGA: GOULBURN MULWARREE
DATE: 27/03/2024
PLAN EDITION: A
PLAN NUMBER: 40232-A-20240327-GWF
SCALE: 1:250
SHEET: 1 OF 1

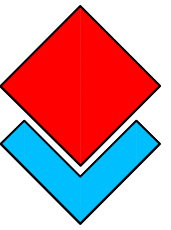

SRD
LAND CONSULTING

GOULBURN: 4823 5100 | YOUNG: 6382 1501
 THE LAND CONSULTANT SPECIALISTS
 WWW.SRDLAND.COM.AU

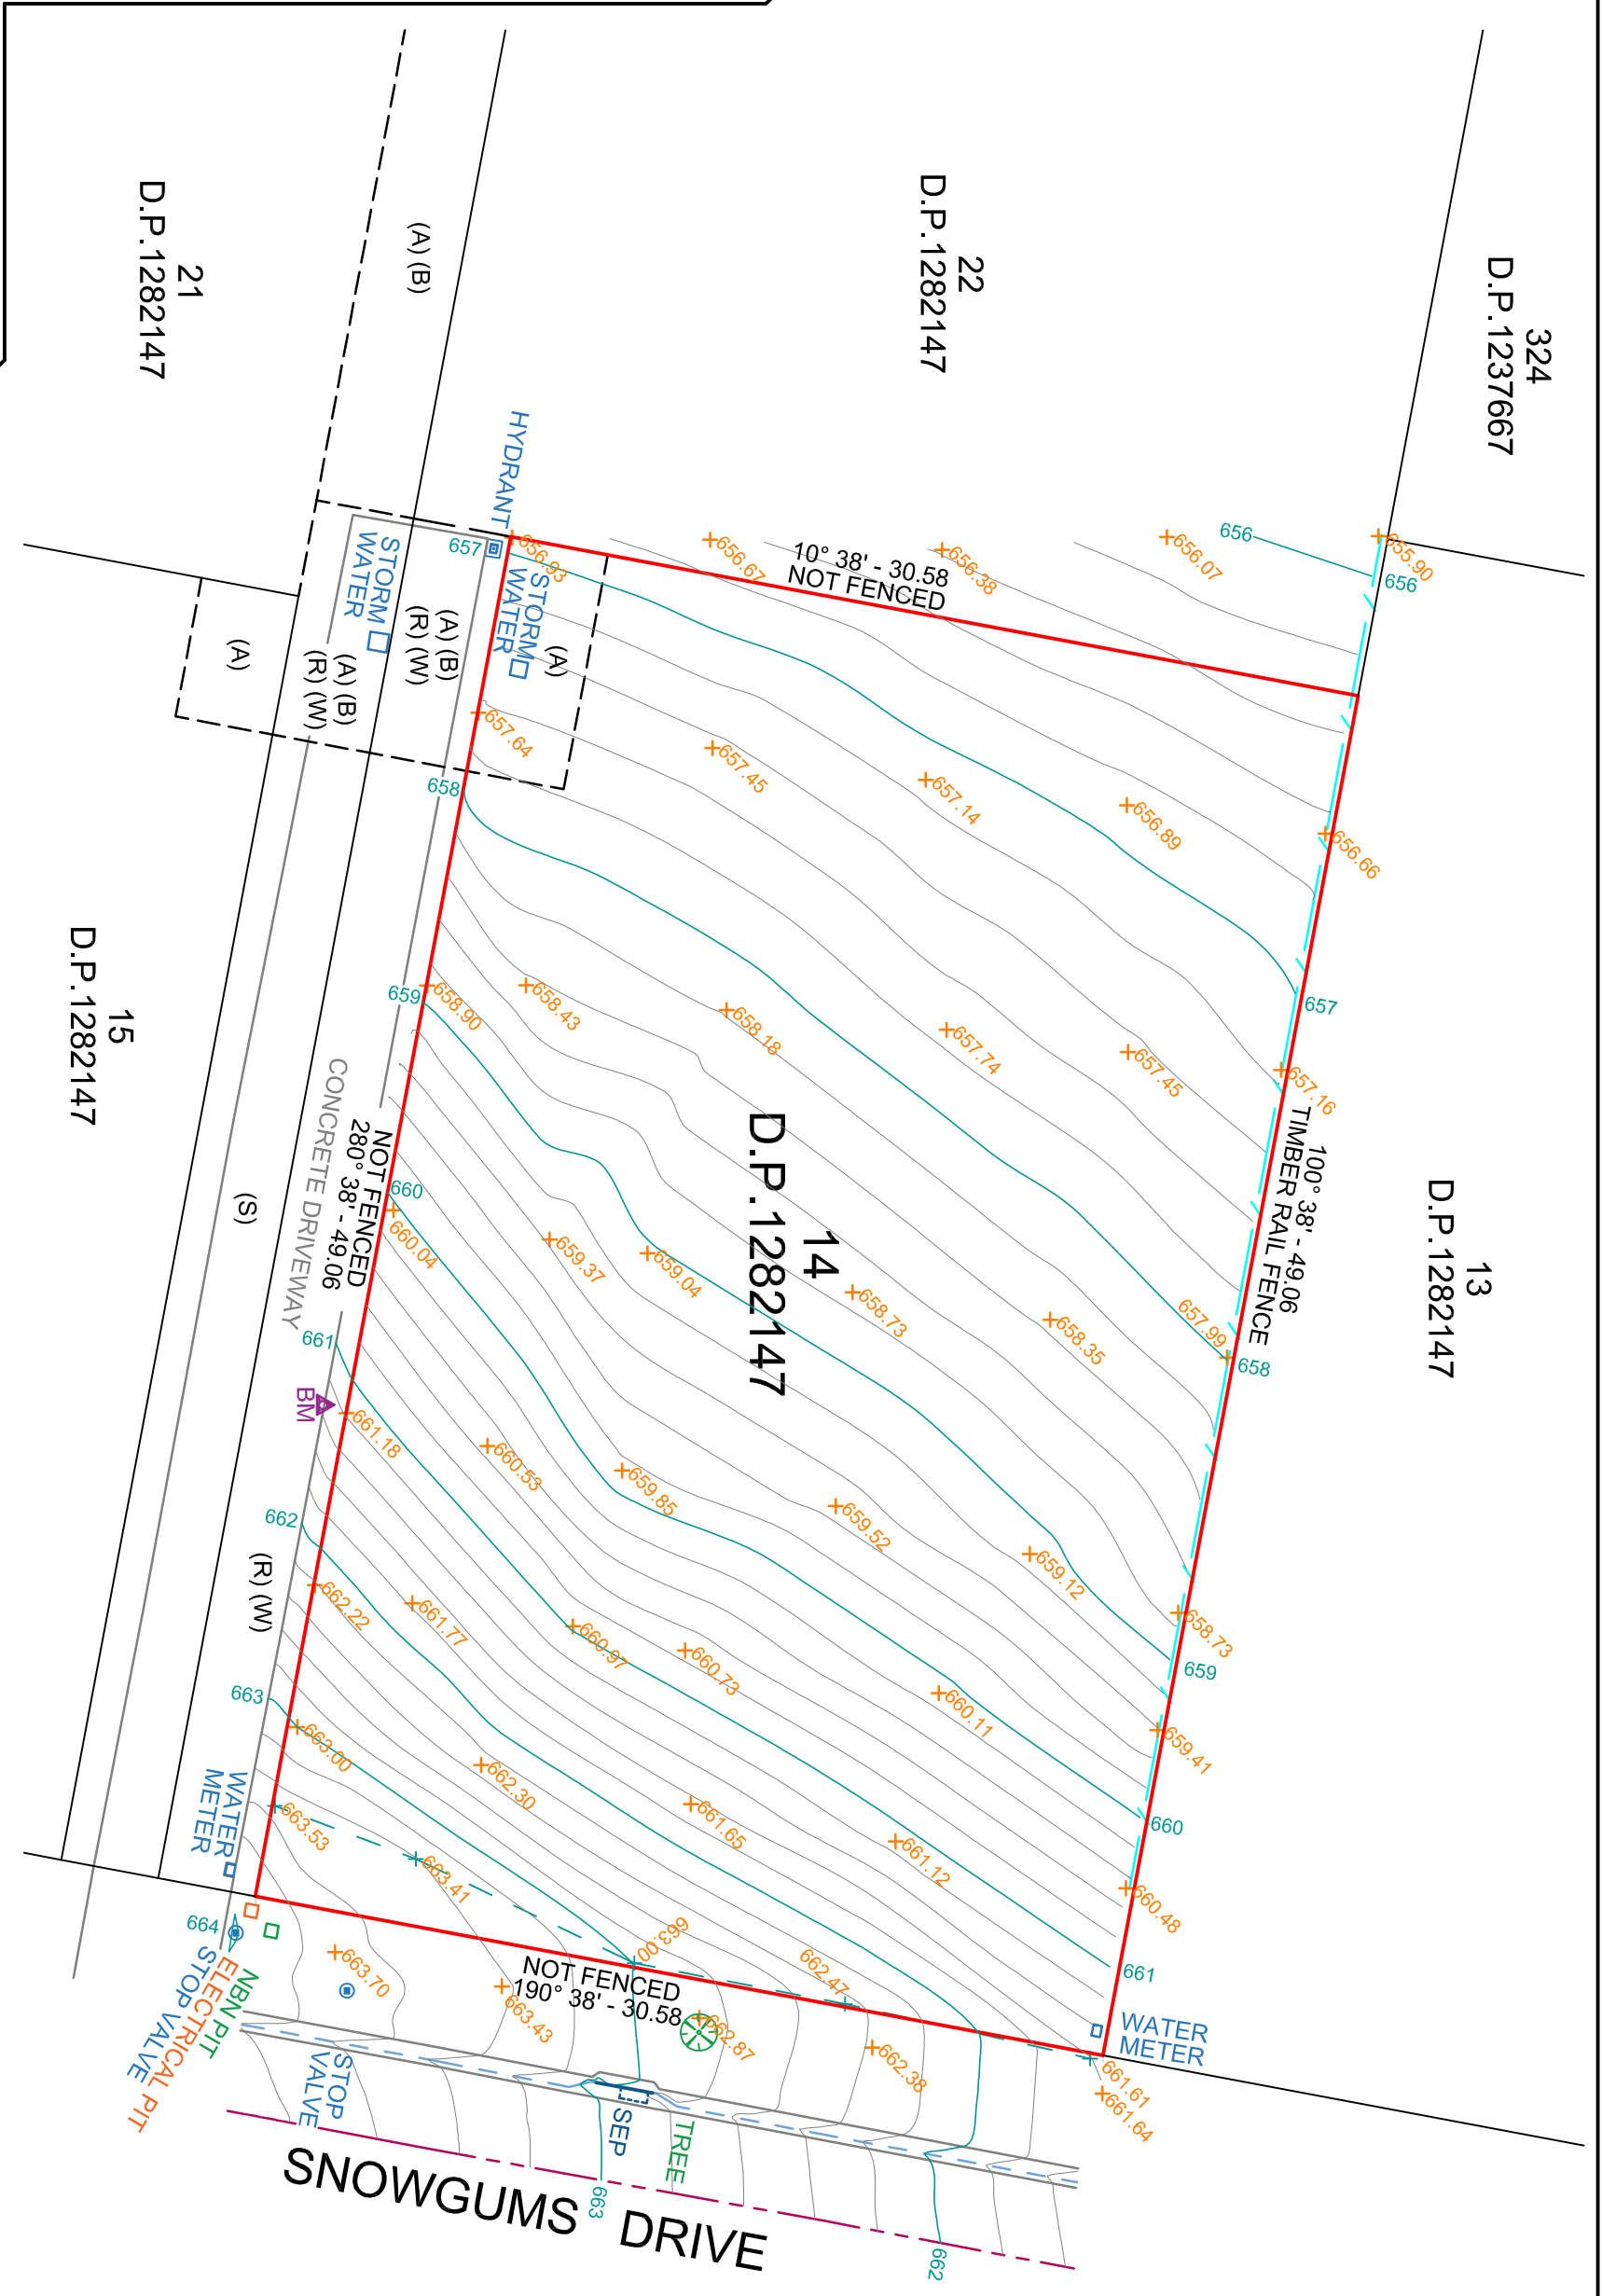

Origin of Level: AUSGEODID
 SSM 198323 - RL: 667.16
 BM - DUMPY PEG RL: 661.27
 Contour interval: 0.2m
 Height Datum: AHD

- (A) EASEMENT TO DRAIN WATER 3.5 WIDE (DP 1282147)
- (B) EASEMENT TO DRAIN SEWAGE 3.5 WIDE (DP 128147)
- (R) RIGHT OF CARRIAGEWAY 3.5 WIDE (DP 1287147)
- (S) RIGHT OF CARRIAGEWAY 3.5 WIDE (DP 1287147)
- (W) EASEMENT FOR WATER SUPPLY 3.5 WIDE (DP 1287147)

The plan has been prepared for Detail purposes for use in the matter.
NOT TO BE USED FOR BOUNDARY DEFINITION